


Not to scale

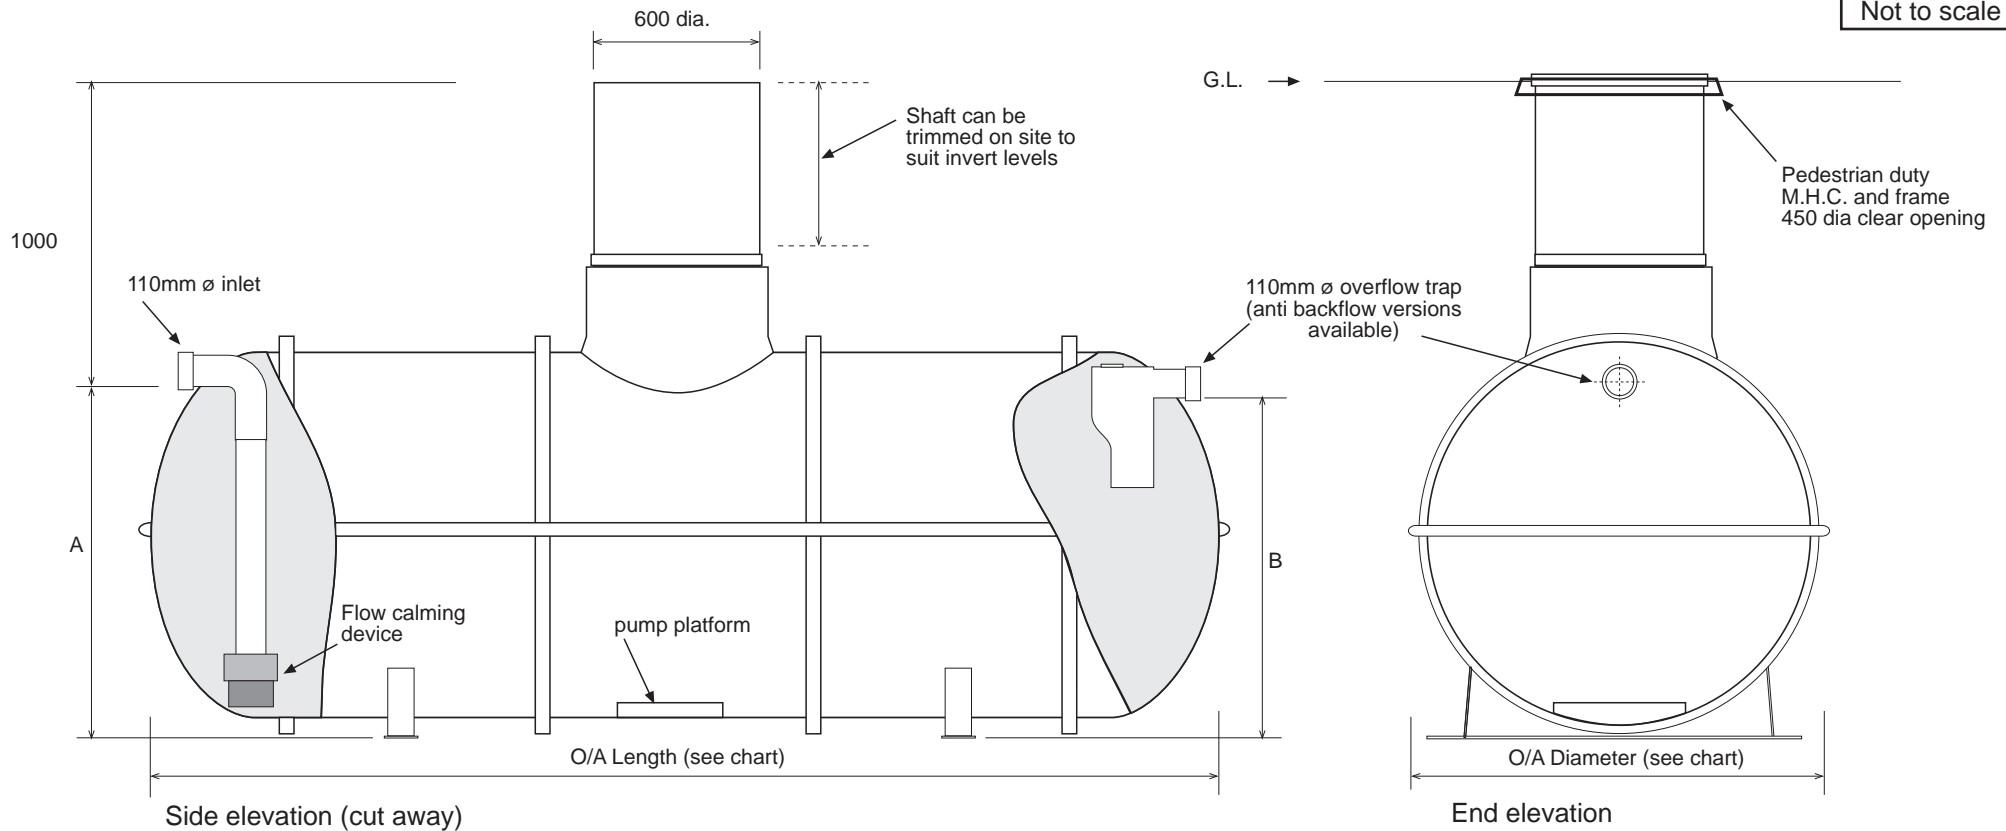

Capacity Litres (nominal)	Diameter mm	O/A Length mm	A mm	B mm
1200	1000	1780	1050	850
1500	1200	1660	1250	1050
2000	1200	2200	1250	1050
2400	1200	2470	1250	1050
3000	1500	2150	1500	1300
4000	1500	2700	1500	1300
5000	1500	3250	1500	1300
6000	1850	2850	1820	1620
7500	1850	3600	1820	1620
10000	1850	4450	1820	1620

Note:
This range is designed for domestic applications; larger capacities and designs are available on request.

Refer to installation guide

other sizes can be manufactured to suit requirements



Acorn Environmental Systems Ltd,
Somerset Bridge, Bridgwater,
Somerset. TA6 6LL
Tel: 01278 439325
Fax: 01278 439324
E-mail: sales@acornsystems.com
Web: www.acornsystems.com

Drawing Title:

**RainSava
Horizontal Storage Tanks**
(Below Ground Domestic Range)

All dimensions are in mm

Scale: NTS

Revision Details:

B	Dimension amends 06-04
C	Dimension amends 12-04
D	Dimension amends 12-05
E	Larger sizes added 01-06

Drawing No.

GA99-110E

Date:

August 2002

Drawn by: Artwork