



Not to scale

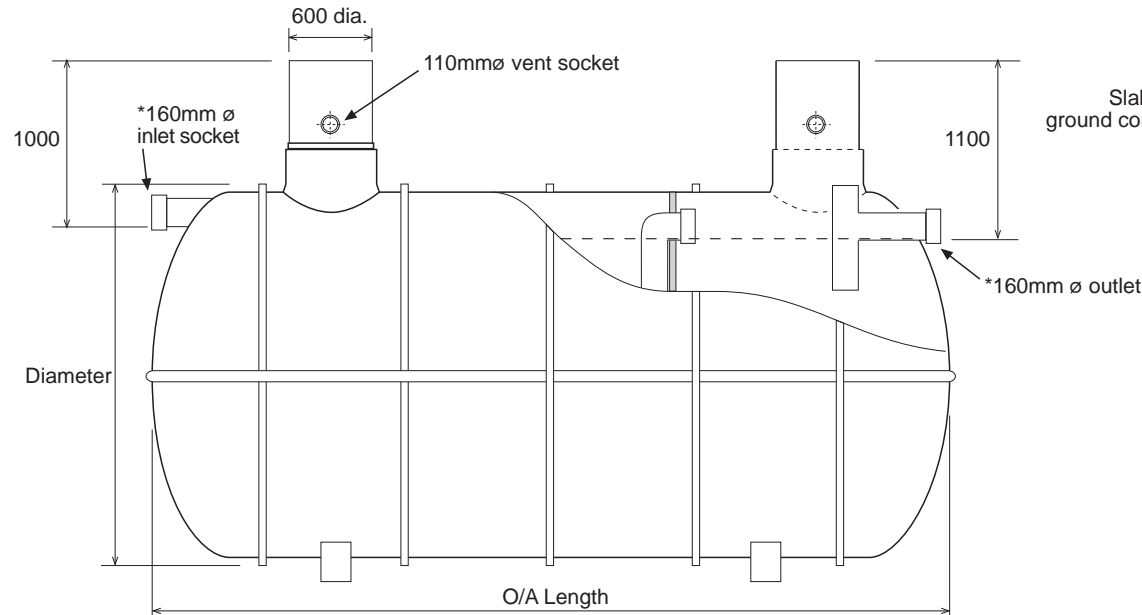

Side elevation

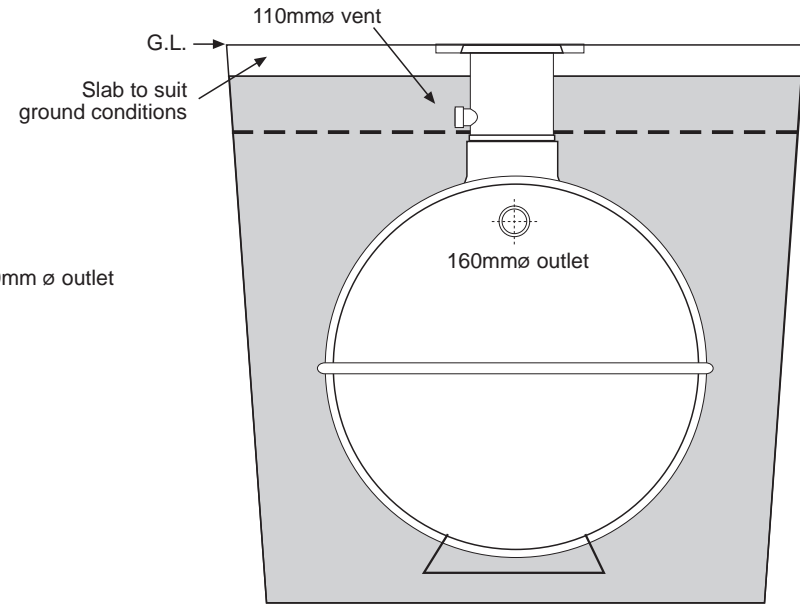

End elevation

INSTALLATION NOTES:-

Standard units are suitable for installation to a maximum depth of 1 metre. Heavy duty units are also available.

Refer to installation guide

Capacity Litres	Diameter mm	O/A Length mm
2,800	1250	2750
3,800	1250	3500
4,500	1500	2750
6,000	1850	3300
7,500	1850	3800
9,000	1850	4250
12,000	1850	5500
18,000	2600*	4100
22,500	2600*	5100
27,500	2600*	6100
36,000	2600*	7800
45,000	2600*	9600
54,000	2600*	11,500

* No feet on tank

* 110mmø inlet/outlet on 2,800 - 12,000L incl.
160mm ø inlet/outlet on 18,000 - 54,000L Incl.



Acorn Environmental Systems Ltd,
Somerset Bridge, Bridgwater,
Somerset. TA6 6LL
Tel: 01278 439325
Fax: 01278 439324
E-mail: sales@acornsystems.com
Web: www.acornsystems.com

Drawing Title:

**Cylindrical Septic Tanks
Two Stage Horizontal Flow
2,800 litre to 54,000 litre**

All dimensions are in mm

Scale: NTS

Revision Details:

A	Tank dimensions - August 2002
B	minor amends - June 2004

Drawing No.

GA00-109B

Date:

August 1999

Drawn by: Artwork