
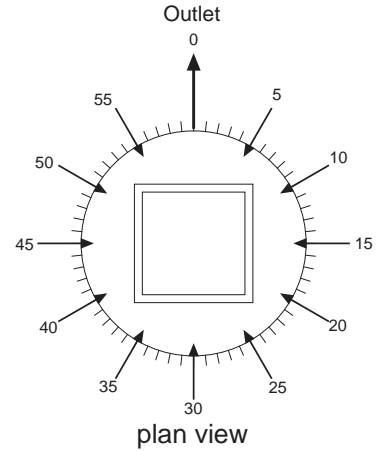


Refer to installation details

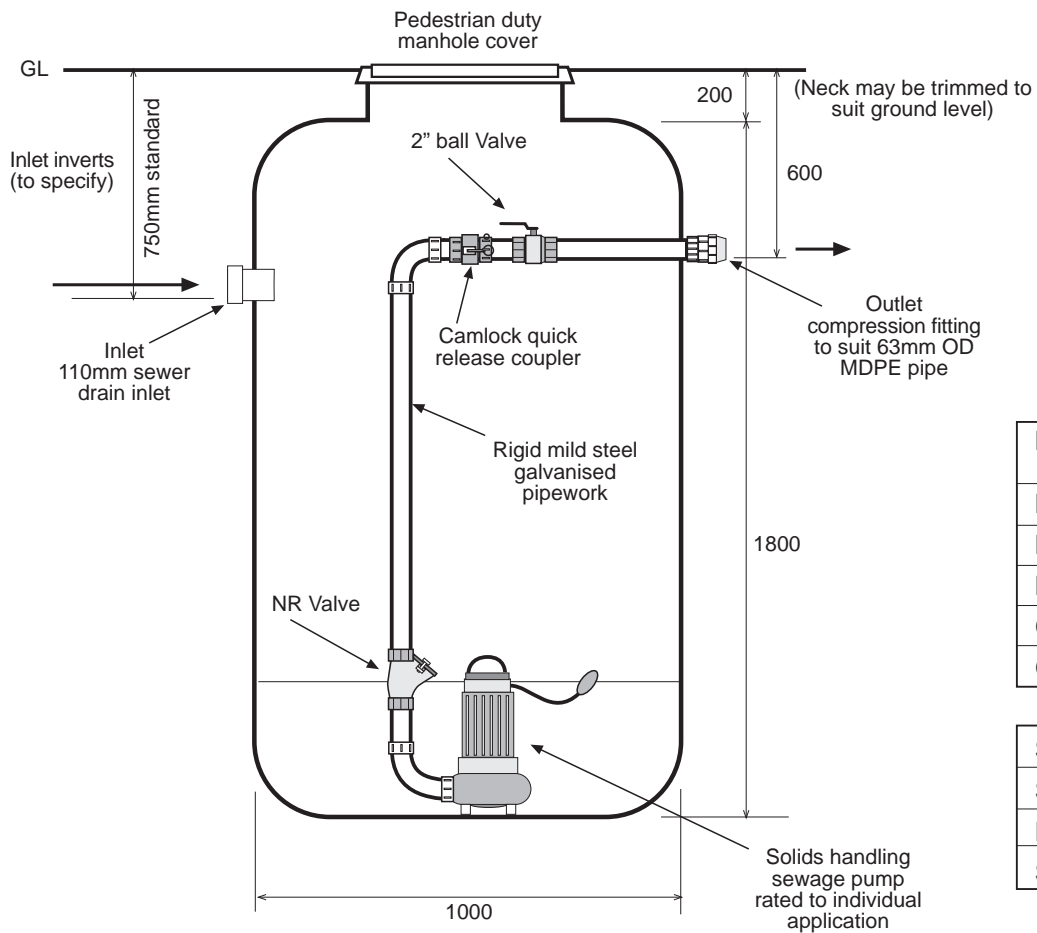

**Inlet positions**  
Use the clockface to give inlet positions relative to the outlet position. Take the outlet position as 0 minutes, and specify position of inlets by means of minutes past the hour

ITEM	SIZE Ø mm	DEPTH invert mm	POSITION minutes past	Notes
Inlet 1				
Inlet 2				
Inlet 3				
Cable entry				
Outlet	63mm	600	0	

Sump diameter	1000
Sump depth	2000
Horizontal distance	
Static head	

Quote ref / Contract No:



Acorn Environmental Systems Ltd,  
Somerset Bridge, Bridgwater,  
Somerset. TA6 6LL  
Tel: 01278 439325  
Fax: 01278 439324  
E-mail: sales@acornsystems.com  
Web: www.acornsystems.com

Drawing Title:  
**Pump Station**  
(Single pump)

Revision Details:	
A	Tank shape change
B	minor amends

Drawing No.  
**GA03-122b**  
Date:  
**June 2003**  
Drawn by: Artwork

All dimensions are in mm      Scale: NTS